


Guide to the Stormsaver System

Multiple Household System - supplying Non-drinking applications
Supplies pressurised water to points of demand

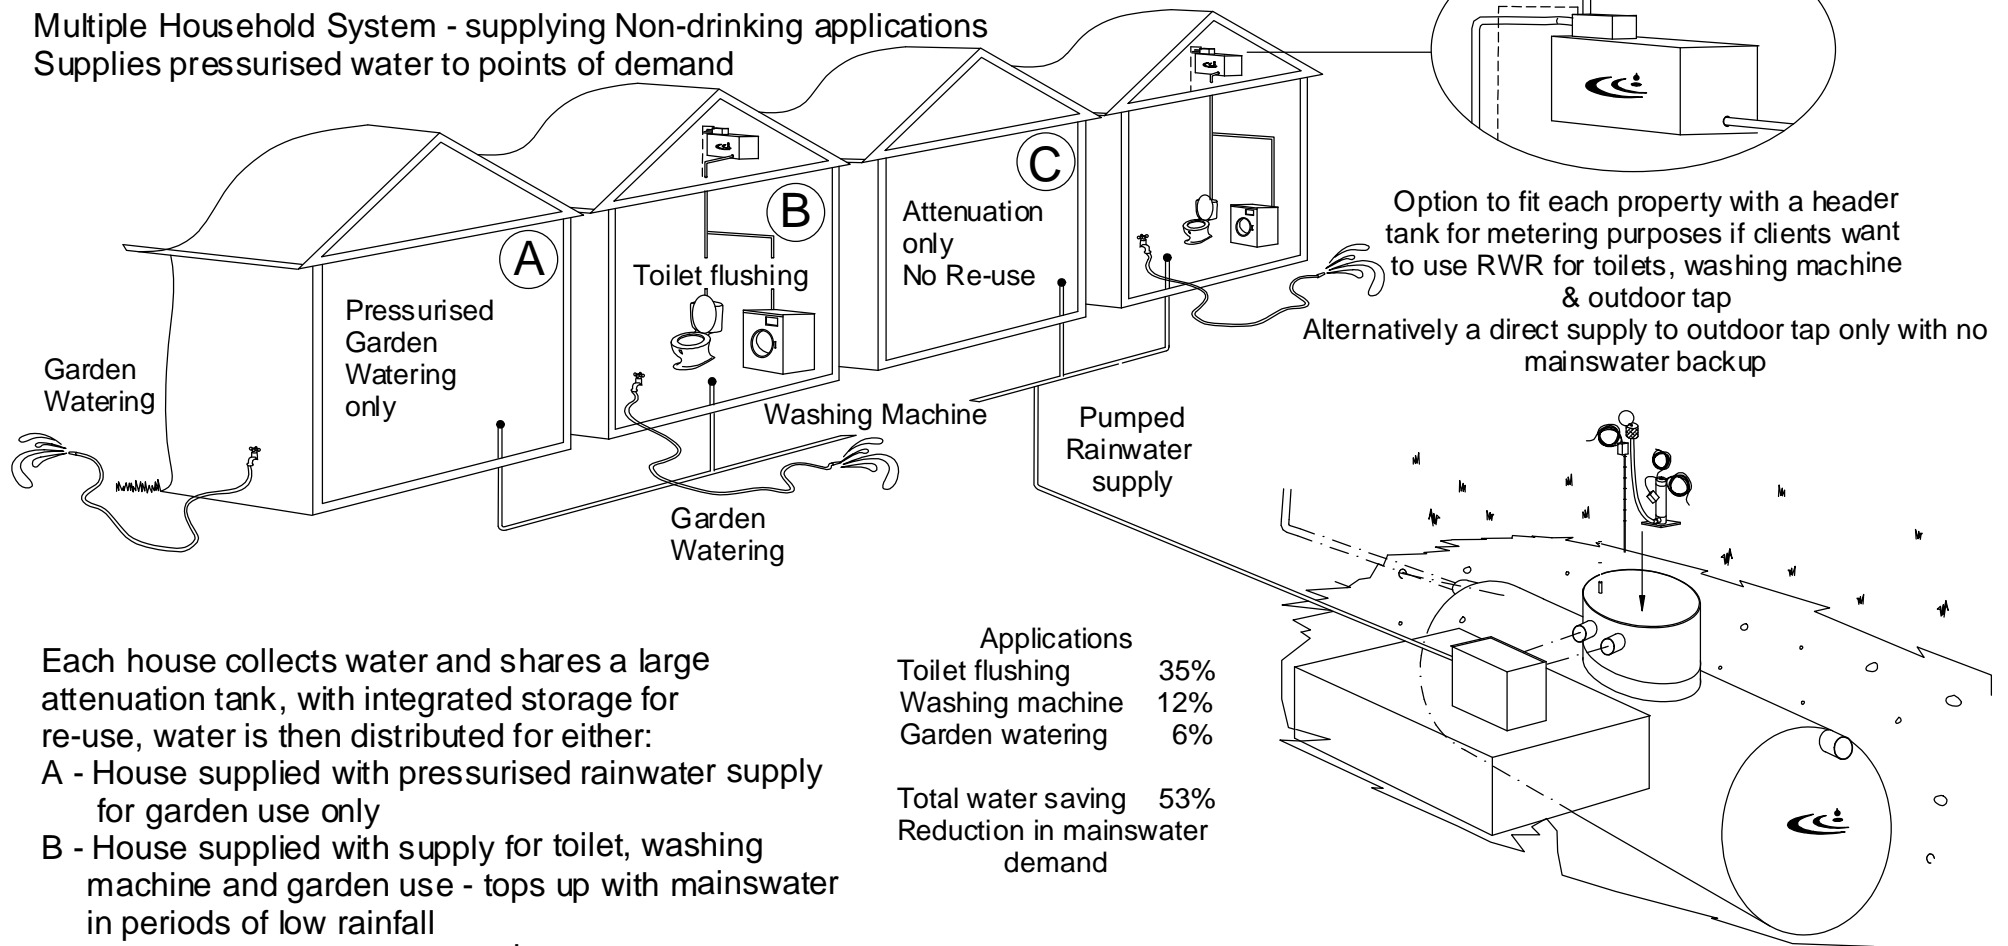

Each house collects water and shares a large attenuation tank, with integrated storage for re-use, water is then distributed for either:
A - House supplied with pressurised rainwater supply for garden use only
B - House supplied with supply for toilet, washing machine and garden use - tops up with mainswater in periods of low rainfall
C - Connected to attenuation only

Applications	
Toilet flushing	35%
Washing machine	12%
Garden watering	6%
Total water saving	53%
Reduction in mainswater demand	

General Information -

Tank dimensions: 4.0m dia. x 22.4m Length
 150 000L storage + 150 000L attenuation
 Underground control chamber dims: W 2.2 x L 5m x H 2.5m
 Unit requires 16A single Phase Power supply
 Water supply 3 Bar Working pressure
 Header tank dims: 670 x 470 x 385mm
 System to supply non drinking water supply:
 Toilets, washing machine, outdoor taps - (locking tap supplied)
 WRc Approved airbreak WRAS Compliant
 Supplied with identification tape and labels for appliances and pipeworks

Multiple Household System -
 This system incorporates a storage tank with integral filter on the inlet to remove leaves and debris
 The tank capacity will be 150 000L storage.
 The tank incorporates additional capacity for attenuation
 Attenuation capacity will be 150 000L
 On demand the system supplies a pressurised supply of water into the home to supply outdoor taps only.
 If the client upgrades their home they can have a header tank fitted to supply toilet and washing machines as well as the outdoor tap.
 Water will be distributed to points of demand
 In periods of low rainfall a backup supply of water will be activated to provide continuity of supply.



Stormsaver Ltd
 Roewood Farm, Winkburn, Newark
 Nottinghamshire NG22 8PG
 Tel 0870 7536 750 fax 0870 753 7750
www.stormsaver.com

This drawing remains the property of Stormsaver Ltd and is provided in confidence. The use, reproduction or disclosure either whole or in part is prohibited without written consent of Stormsaver Ltd

Title:
 Guide to the Stormsaver System

Contact Stormsaver with any questions that you may have regarding the installation on telephone 0870 753 6750

Drawn	MAF
Size	A4
Date	23.06.06
Scale	Not to scale